


LOT 38

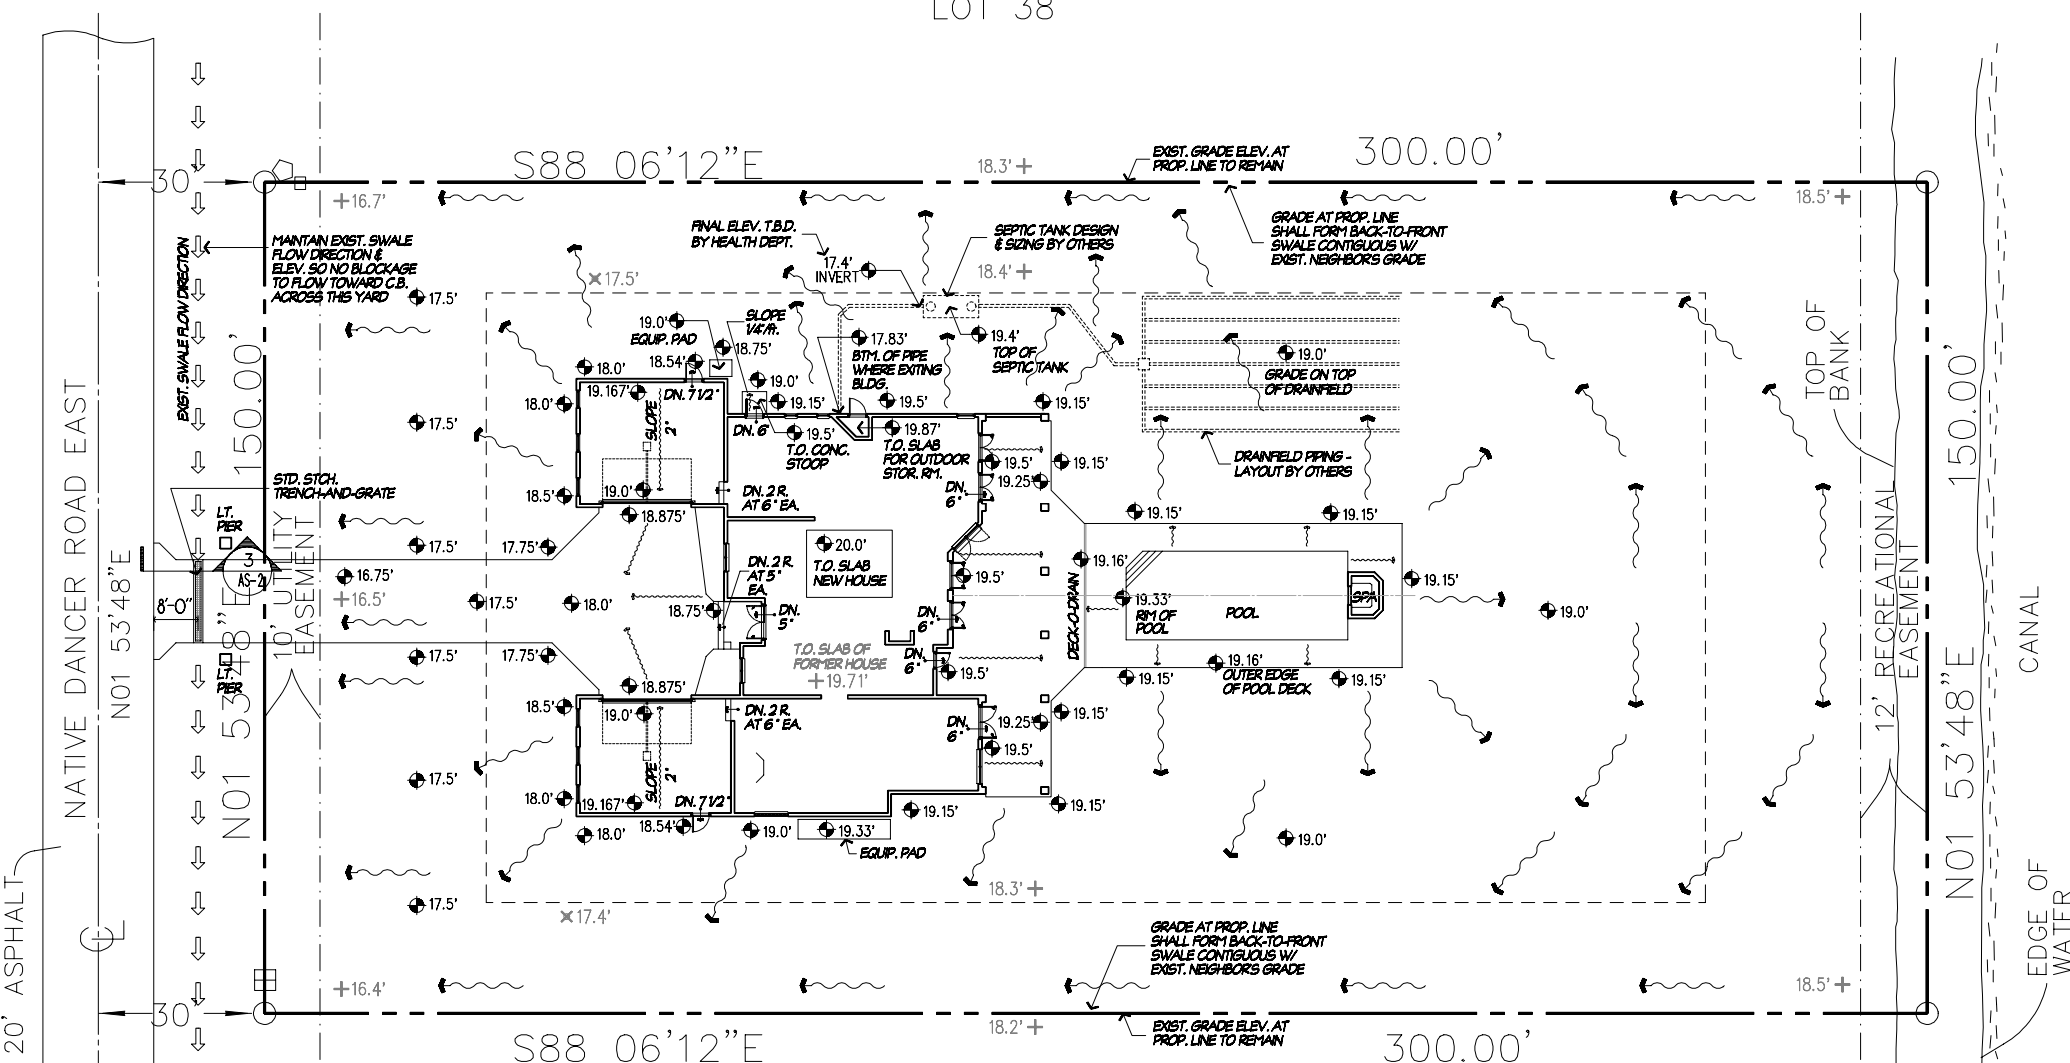

GRADING KEY:
 ALL GRADE ELEV. ARE ABV. SEA LEVEL U.N.O.
 +16.4' EXIST. GRADE OBTAINED FROM SURVEY
 x16.4' EXIST. GRADE OBTAINED BY INTERPOLATION OF ELEVATIONS ON SURVEY
 19.0' PROPOSED NEW GRADE ELEVATION

GRADING NOTES:
 1. GRADING SHALL BE COMPLETED SO THAT NO RUNOFF FROM THIS PROJECT'S LOT IS DEPOSITED ONTO EITHER NEIGHBORS LOT.

LOT 40

1 GRADING PLAN
 AS-2
 1" = 20'-0"